



PROJECT TYPE: FIREWORKS**NO. FW26-000010****APPLICATION DATE: 06/11/2026****PROPERTY OWNER: TODD D & ELISSA B ALTON****APPLICANT: Andy Neuzil****WORK DESCRIPTION: block party****SITE ADDRESS: 4309 Pine Ridge TRL NE****Planning, Development and Sustainability****913 S. Dubuque St. Iowa City, IA 52240****planning@johnsoncountyiowa.gov. 319-356-6083****<https://www.johnsoncountyiowa.gov/pds>**

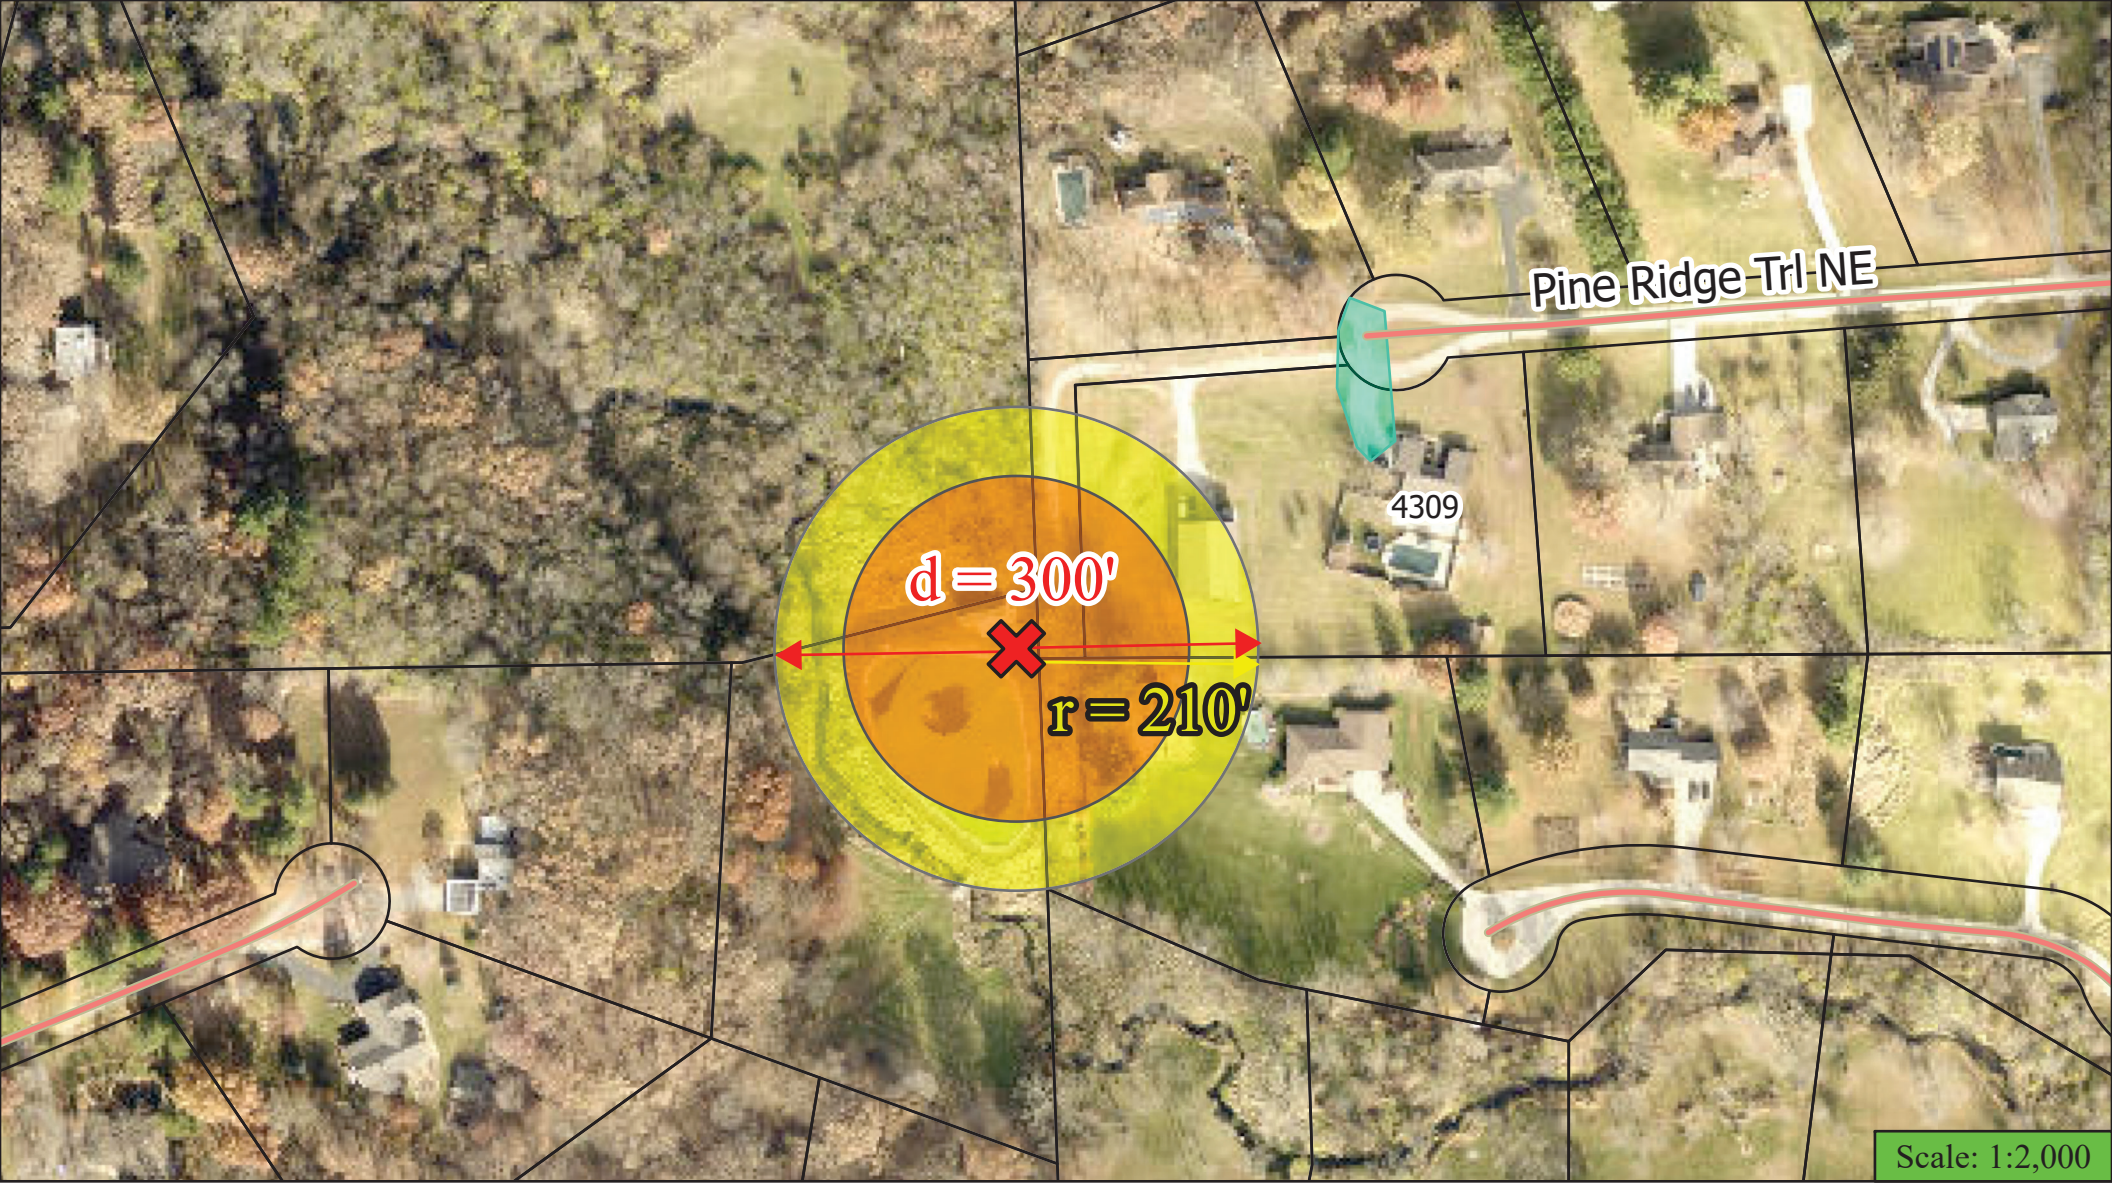

Legend

- Parcels
- Roads
- Firework Shoot Site
- Separation Distance
- Audience Location
- Fallout Area

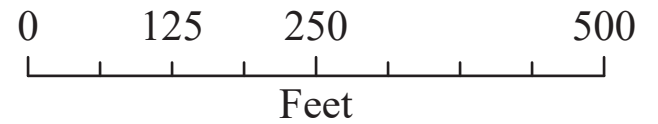

FW26-000010
Maximum Mortar Diameter: 3"
Minimum Separation Distance: 210'
Minimum Fallout Diameter: 300'